


Zał. nr 6.2 - Furtka

wejści

200

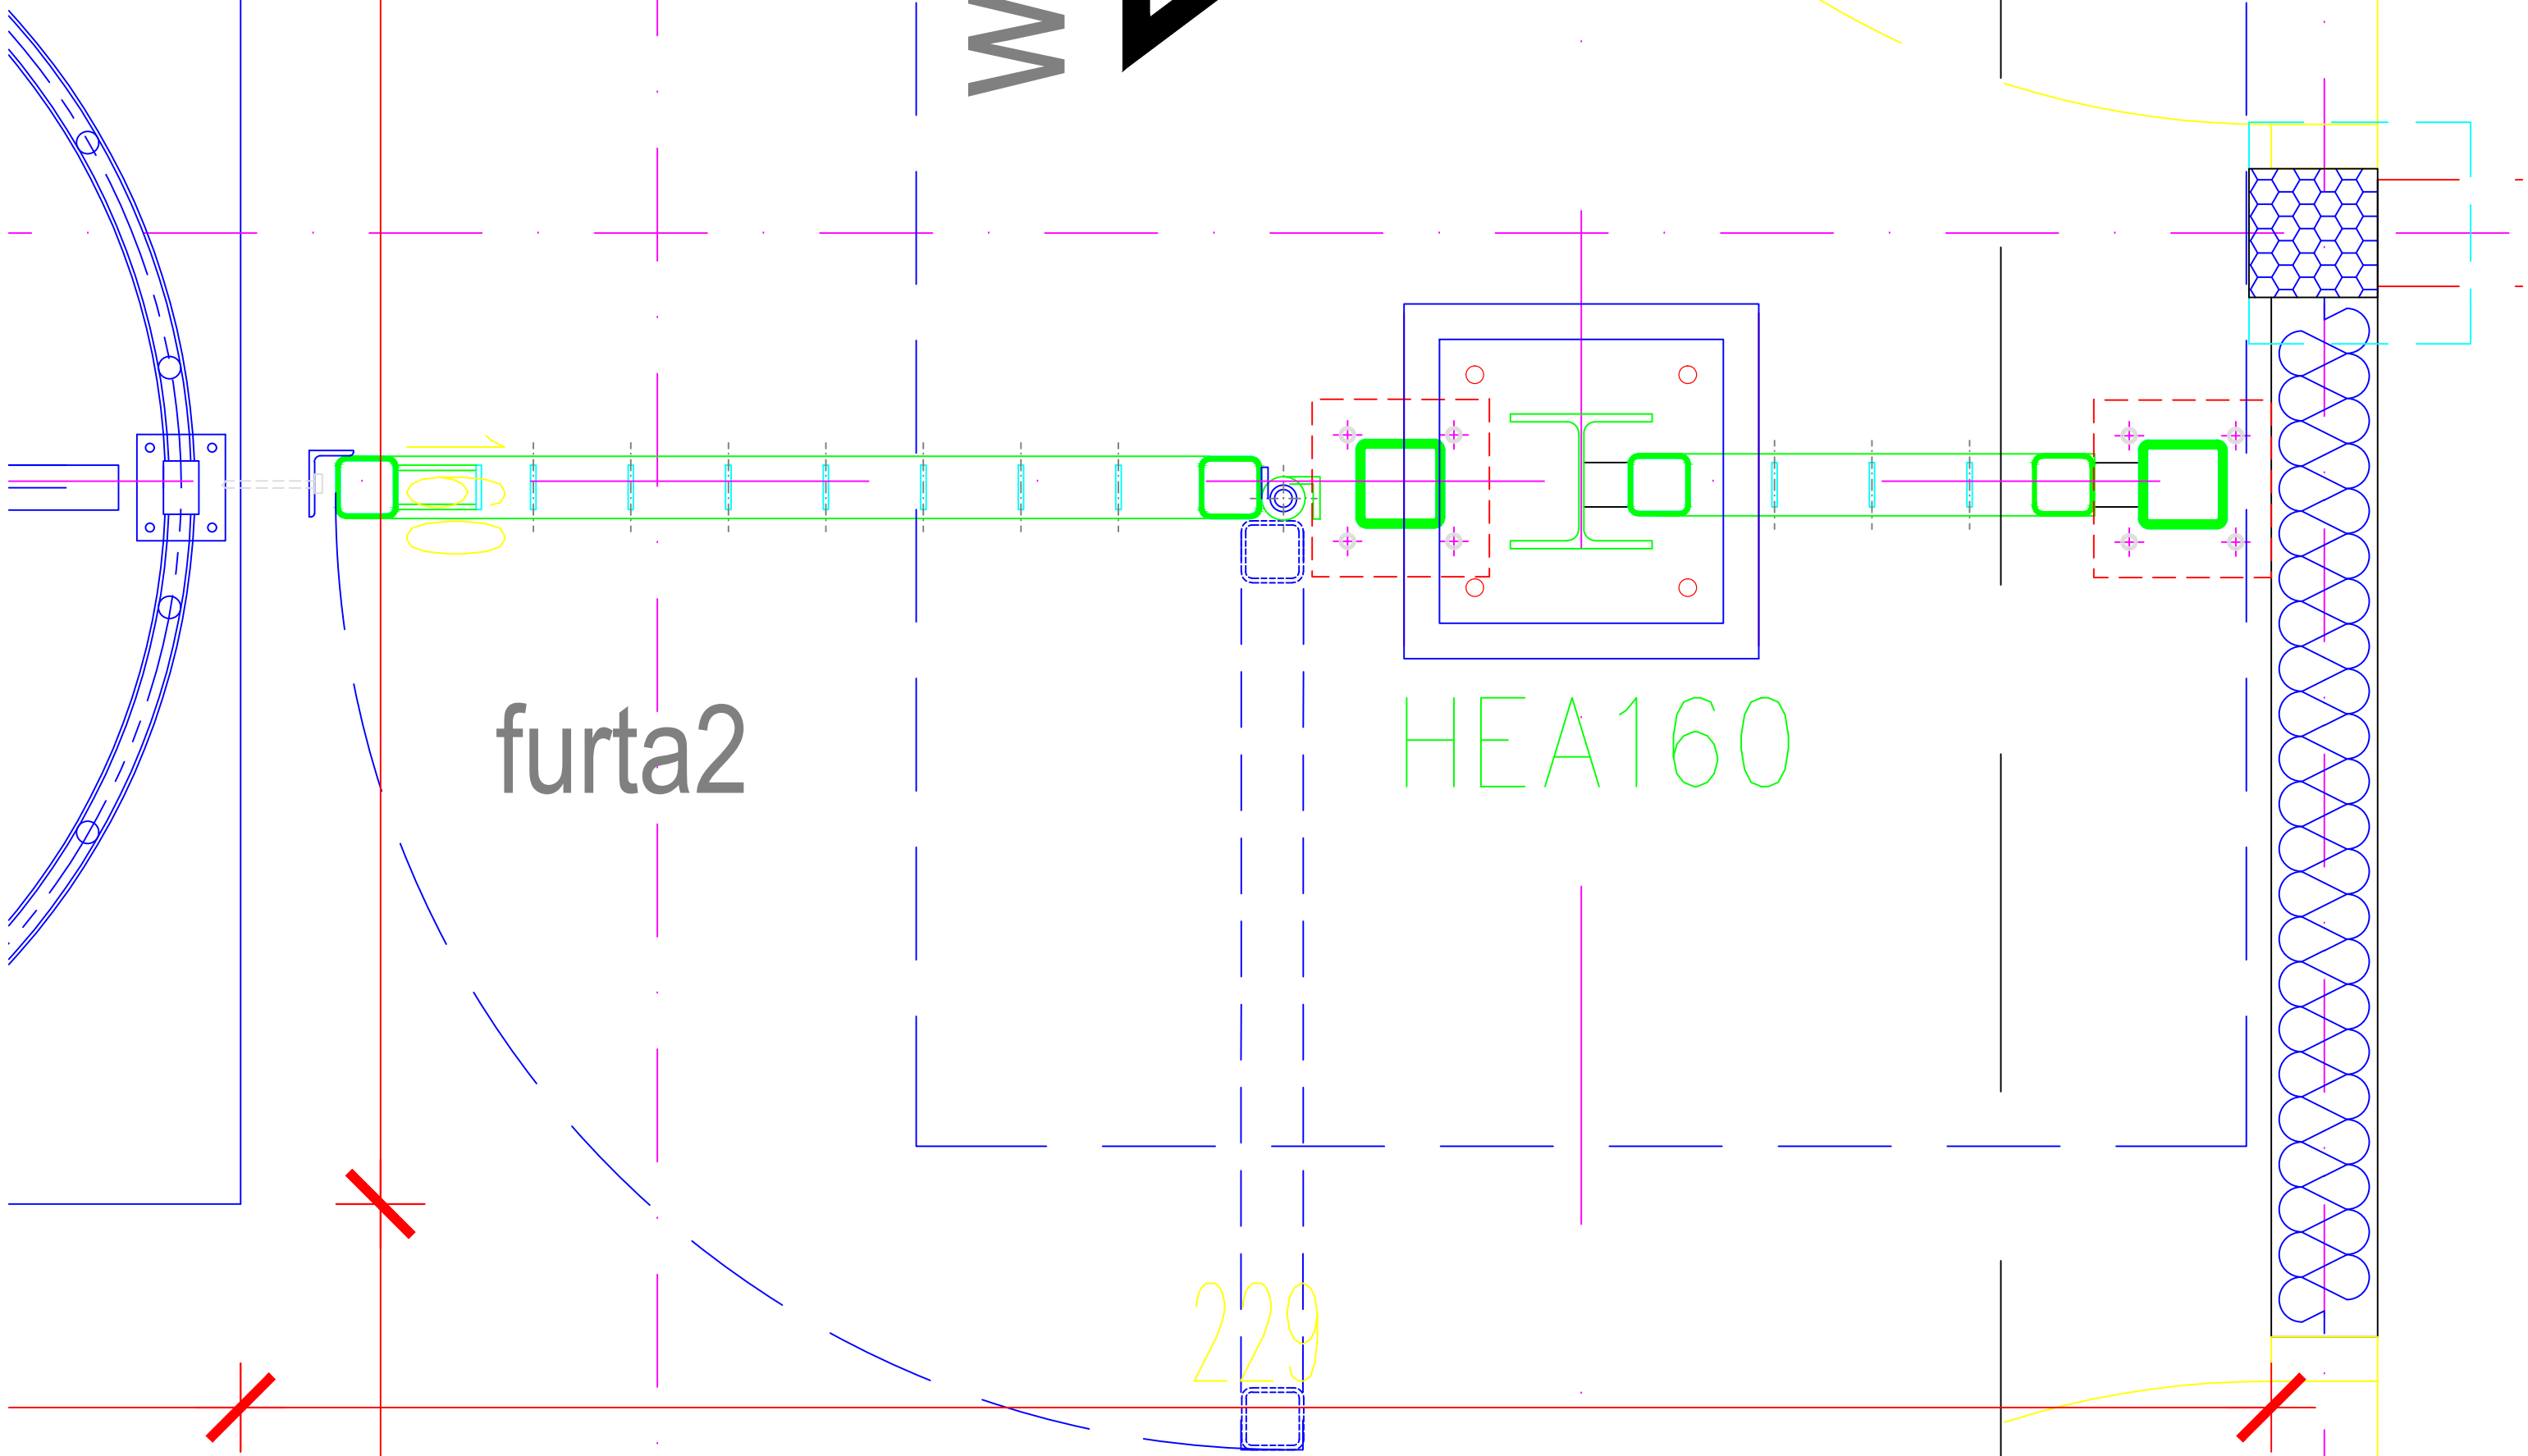

2